



Groundplan


LIGHTING KEY: PAR C AN SOURCE 4 PROFILE ACCLAIM FRESNEL HOUSE LIGHT LIGHTING CIRCUIT

19 9 16 24 32

DO NOT SCALE **V1**

1:25 @ ISO A1

YOUNG ACTORS THEATRE

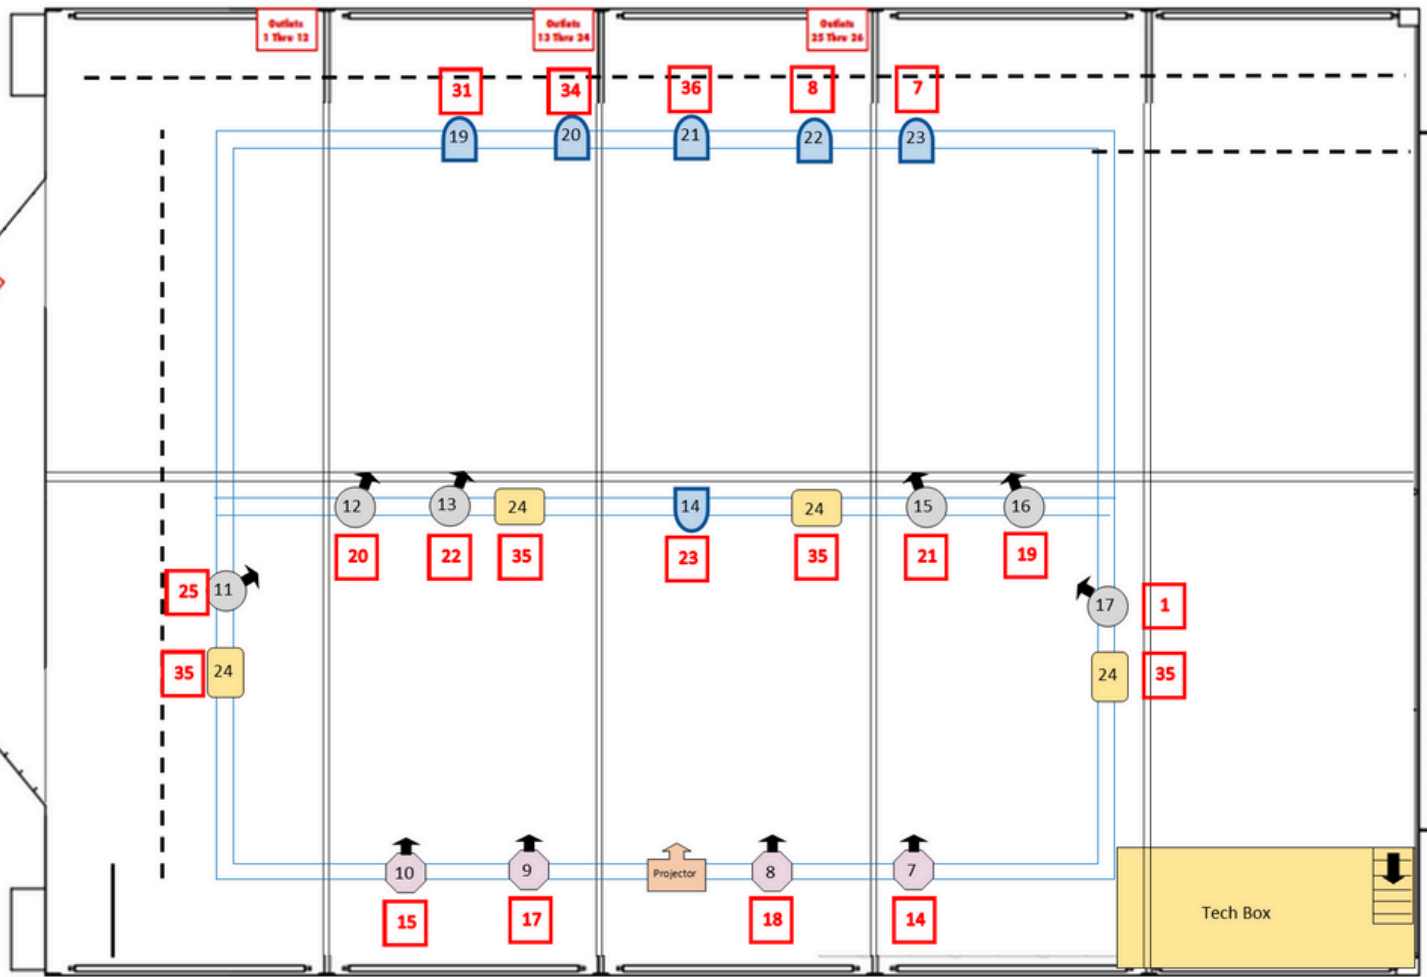

YOUNG ACTORS THEATRE
 'YATI'
 MAIN HOUSE LIGHTING

 23.05.24 — Edward Harrison




Groundplan

DO NOT SCALE

V1

1:25
@
ISO A1

YOUNG ACTORS THEATRE

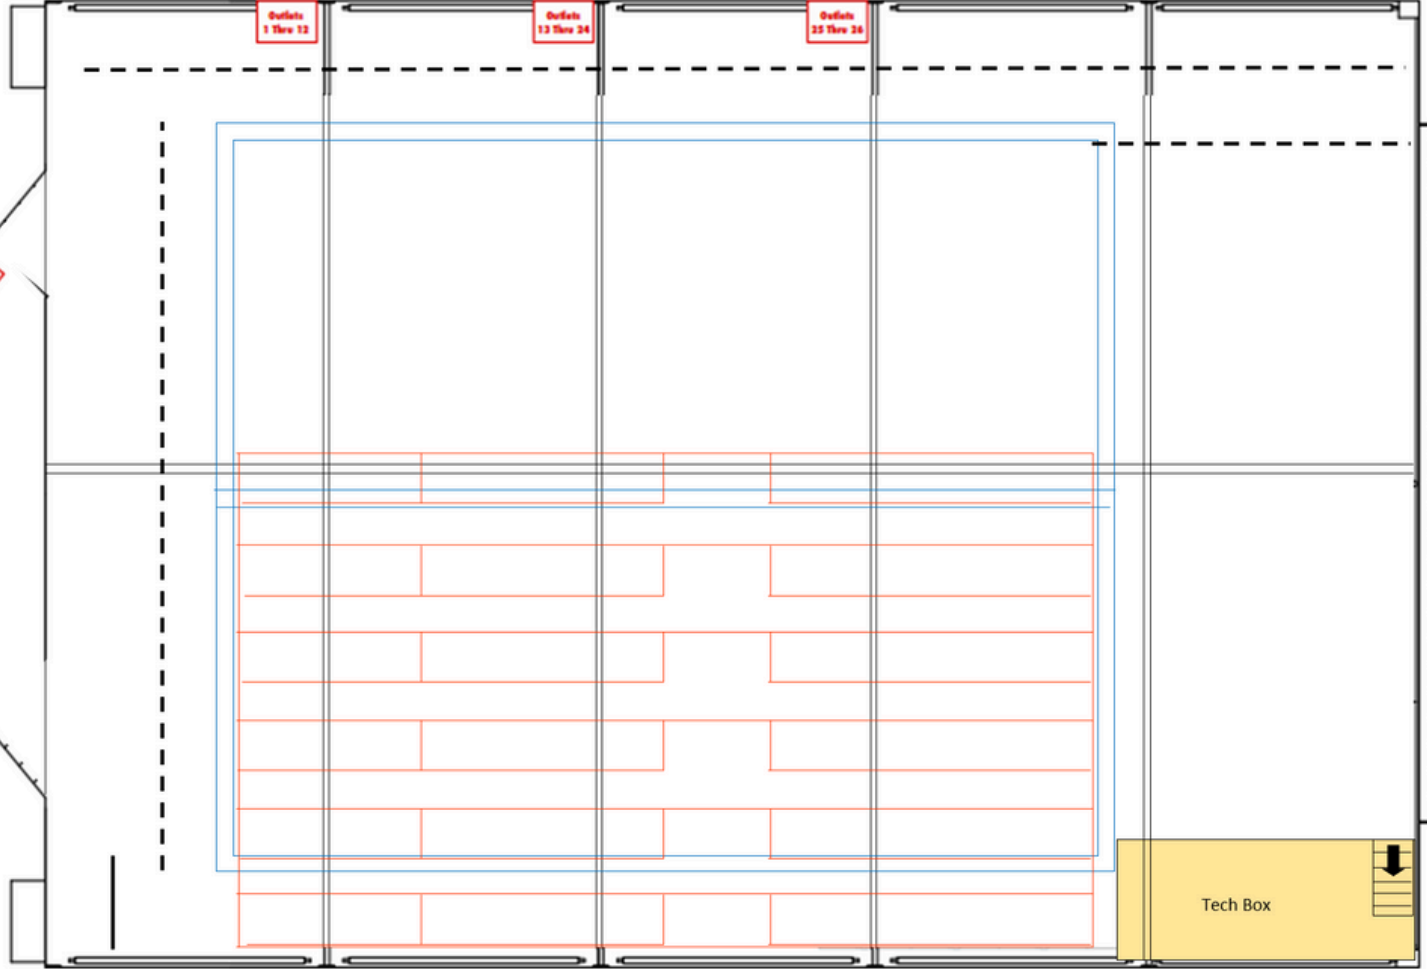

YOUNG ACTORS THEATRE
 'YATI'
 MAIN HOUSE GROUNDPLAN

 23.05.24 — Edward Harrison