

**YOUNG  
ACTORS  
THEATRE**

**TECH SPEC**

**Get-in**

Access to the venue is from Barnsbury Road. The get-in for The Young Actors Theatre is through a standard set of double doors, at auditorium level.

**Capacity**

There is a seating bank providing 100 seats

**Stage Area**

The stage measures 6m deep x 9.5m wide, at floor level. There is a crossover at stage level up stage allowing you to travel from stage left to stage right without crossing the stage and also provides access to the dressing rooms.

The stage will be covered by standard dance floor, which means that no drilling/screwing will be allowed into the stage level. Any damage caused will be chargeable.

**Lighting**

The venue has a ground support trussing system that sits at 3600mm to the bottom chord, The truss includes three bars over stage and one FOH. Please see drawings.

The venue has 3 Beta packs providing 18 ways of dimming; patchable to 36 outlets via 6 Socapex connections. Please see drawing for standard Socapex layout. Control is from a Jester 24/48. Additional 15amp Cable is available.

**Lighting Stock**

Source 4 Jr 25/50 - 4

Selecon Acclaim F - 6

Par Can 64 (CP62) - 8

Par 16 Chrome(GU10) - 4

The venue reserve the right to refuse any fixtures that do not meet current PAT regulations.

**Sound**

PA with adequate coverage for the space.

Yamaha 16 channel mixer,

2 x FOH Bose Speakers

2 x CD Players

2 x Mini Jack for Ipod etc...


**Dressing rooms**

There are two dressing rooms, located backstage.

**Health and Safety**

The visiting company must provide adequate risk assessments and method statements for dangerous activities related to their show.

Access equipment may only be used by people deemed competent by the venue's Duty Technician.

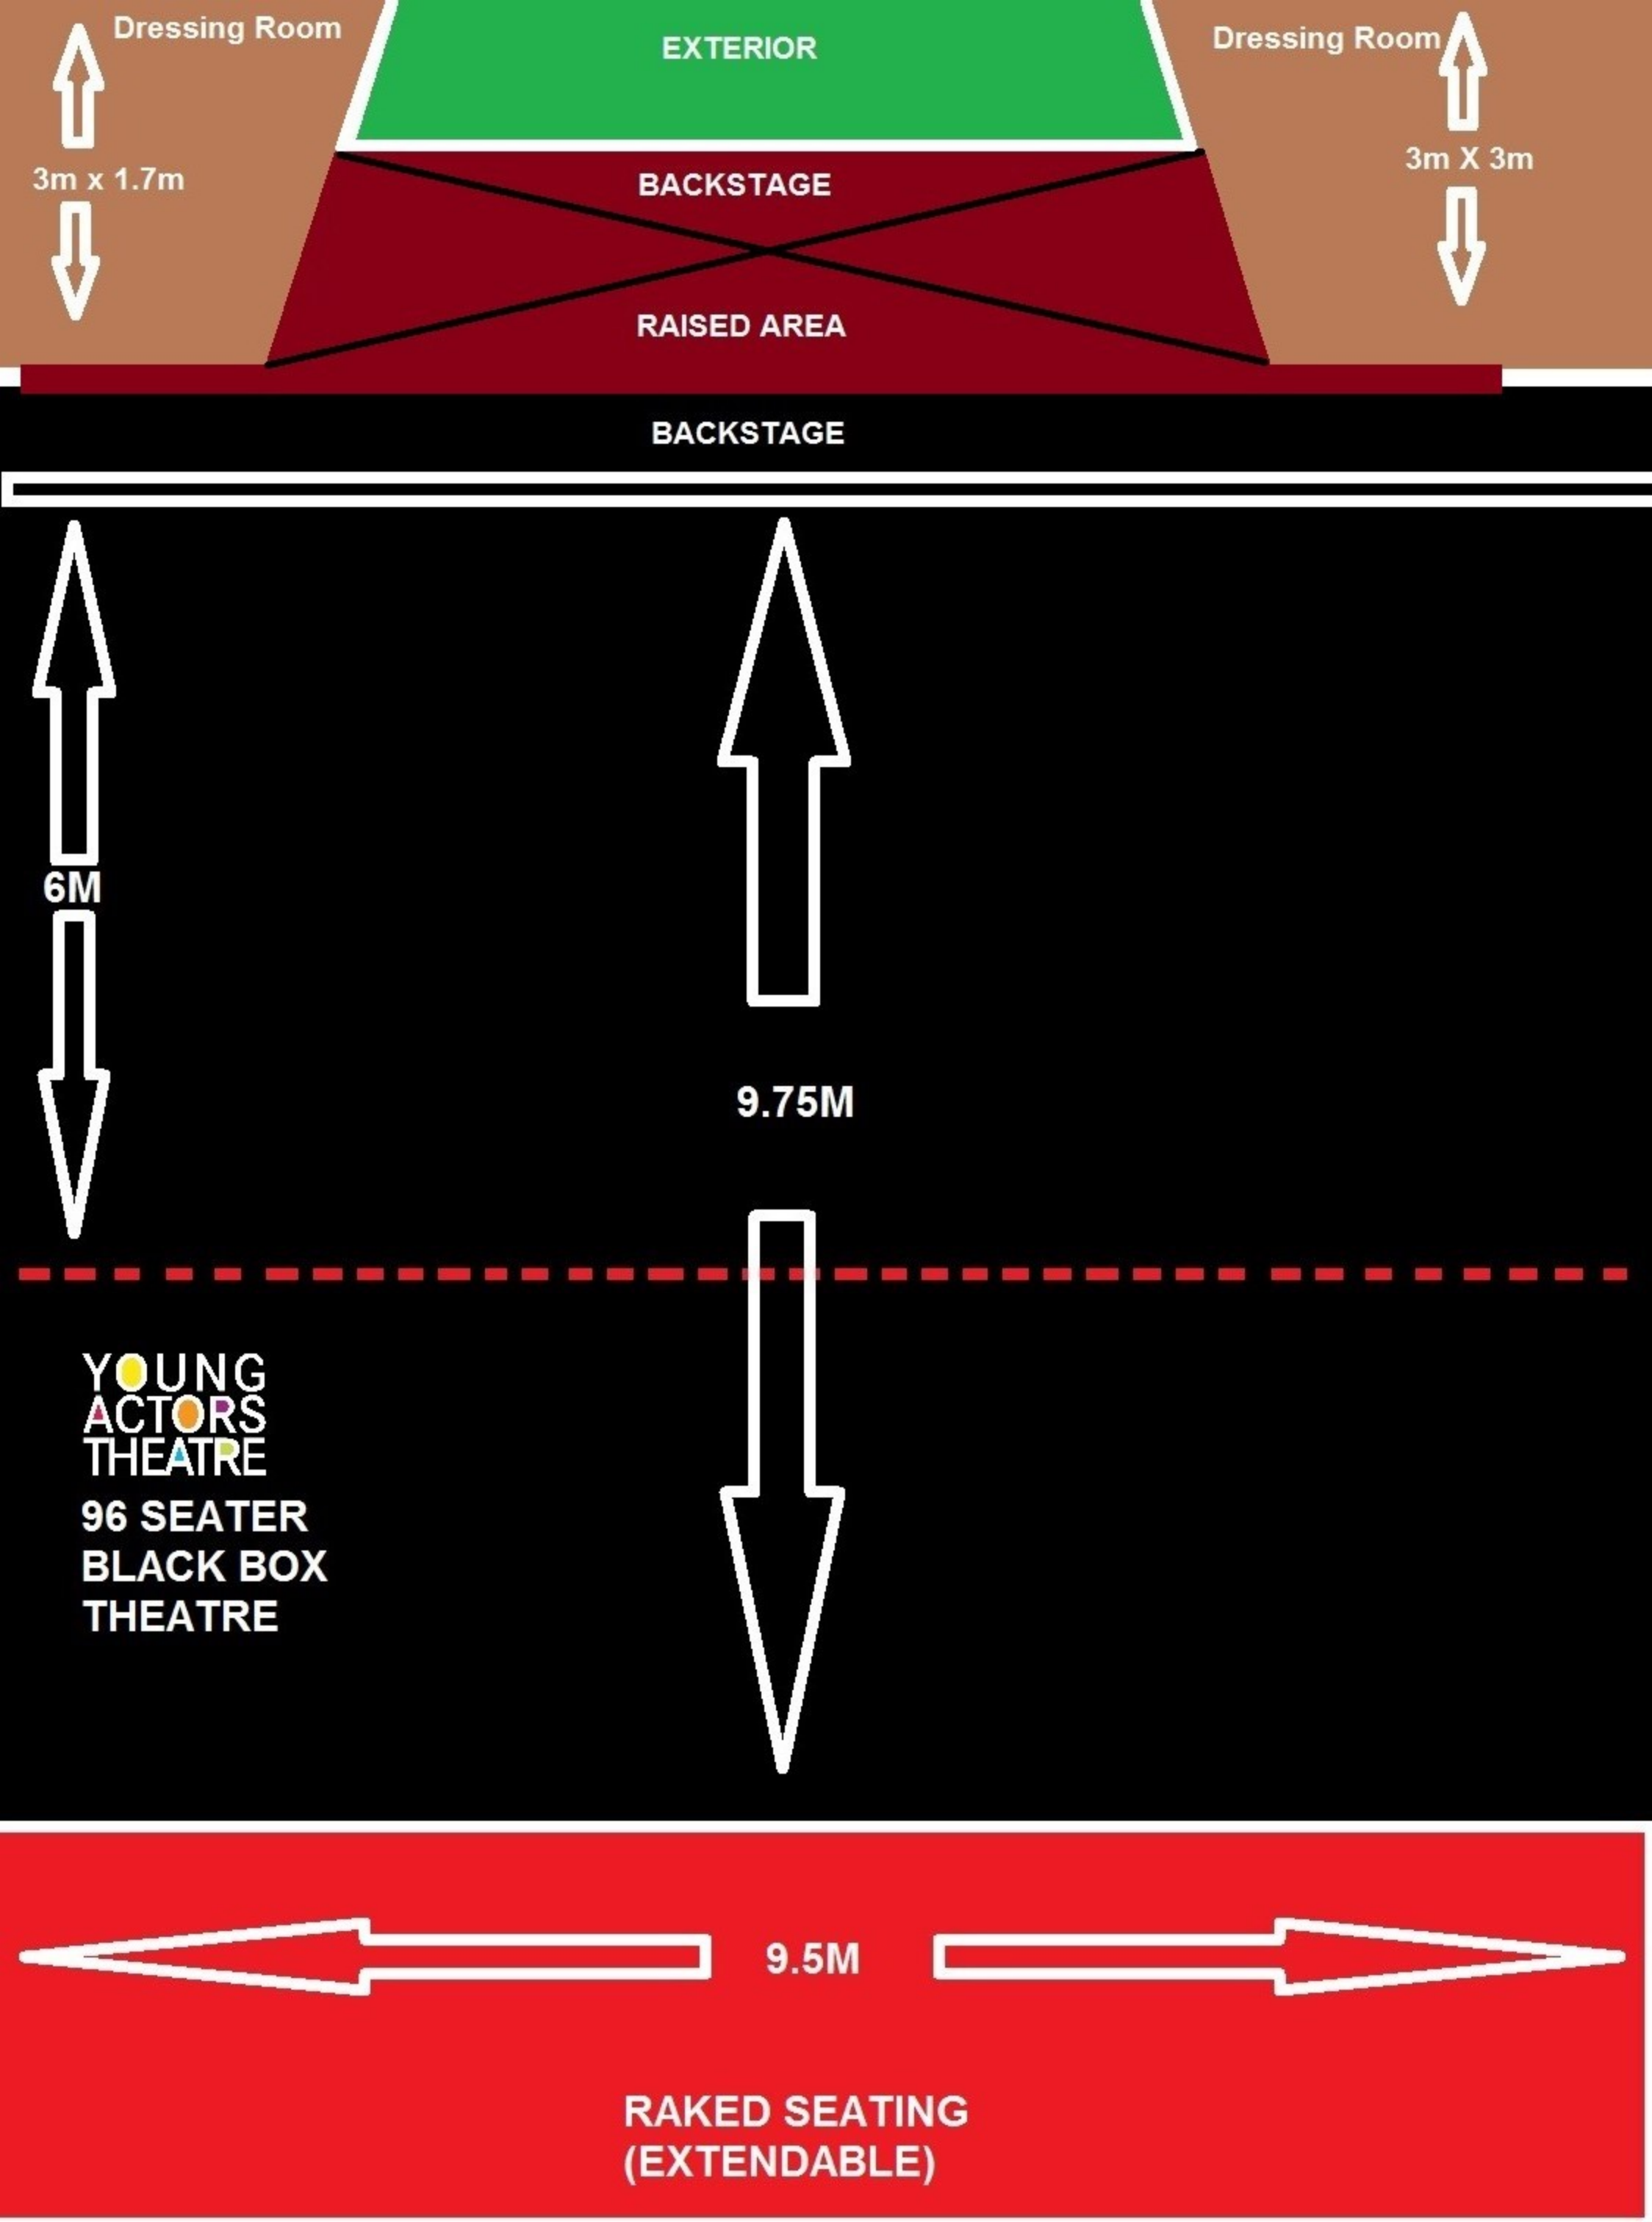

Dressing Room

EXTERIOR

Dressing Room

3m x 1.7m

3m X 3m

BACKSTAGE

RAISED AREA

BACKSTAGE

6M

9.75M

YOUNG  
ACTORS  
THEATRE

96 SEATER  
BLACK BOX  
THEATRE

9.5M

RAKED SEATING  
(EXTENDABLE)




**DO NOT  
SCALE**

**V1**


**1:25  
@  
ISO A1**

**YOUNG  
ACTORS  
THEATRE**

**Groundplan**

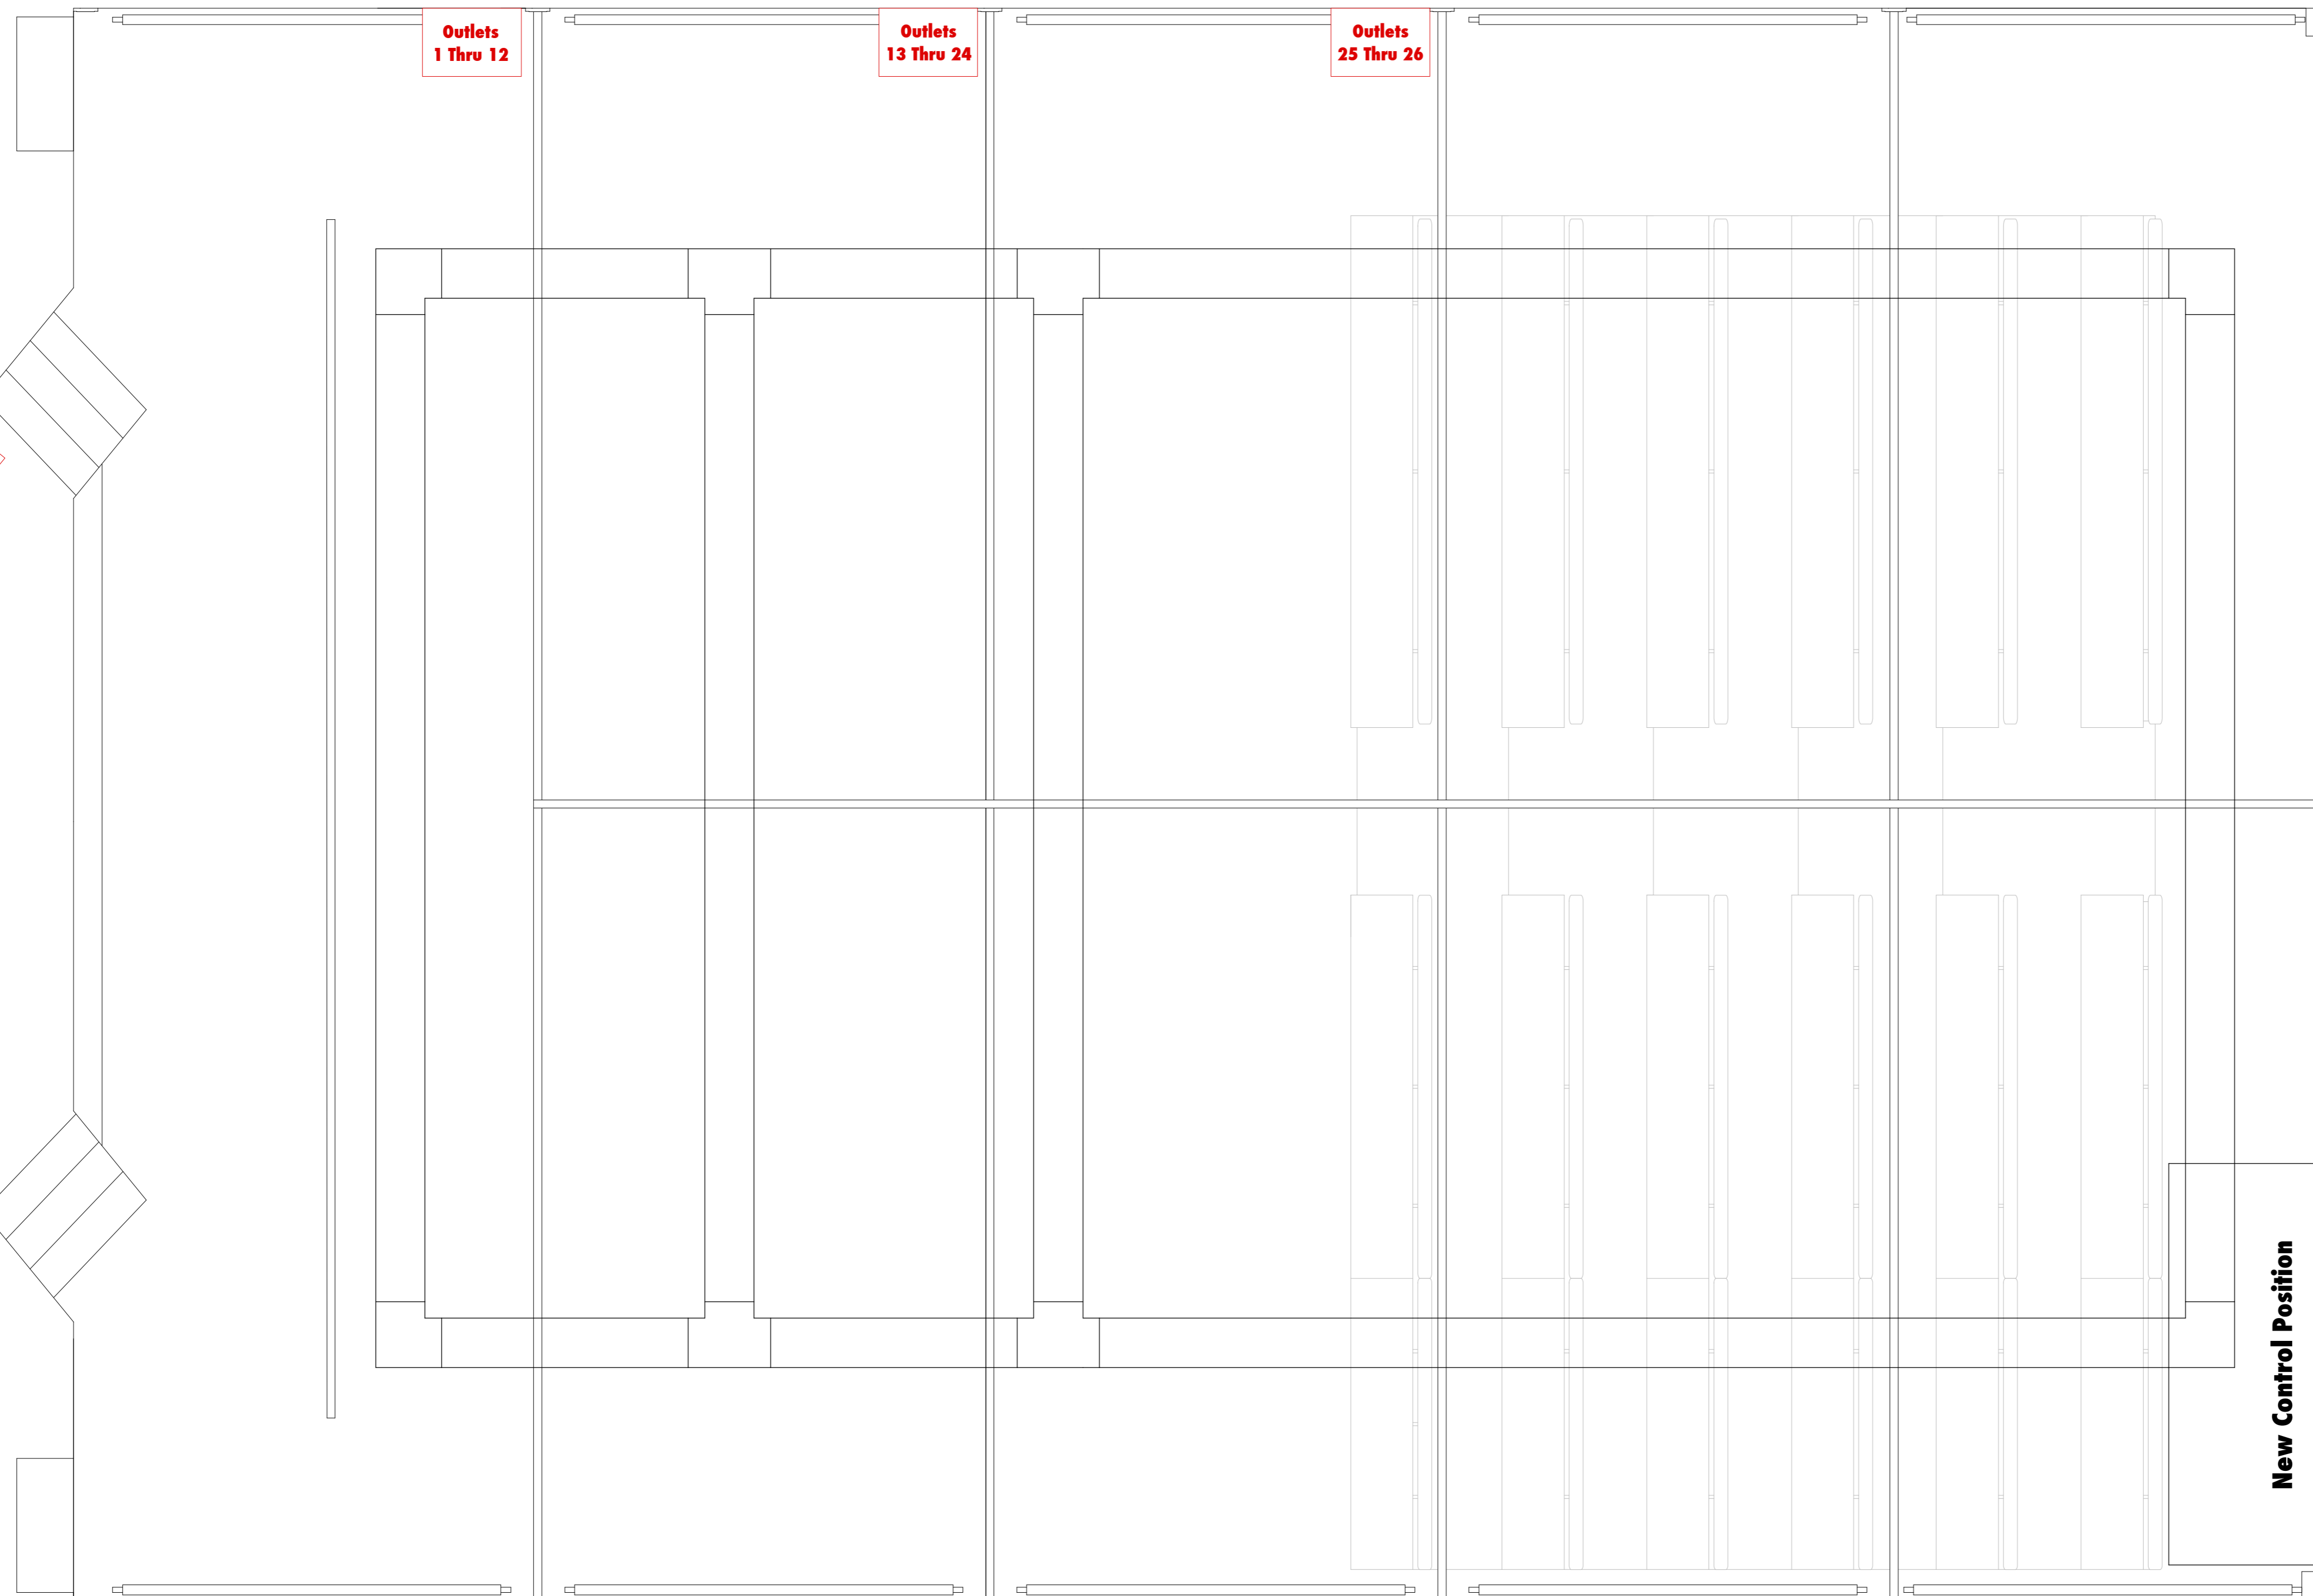

**Scale 1:25**

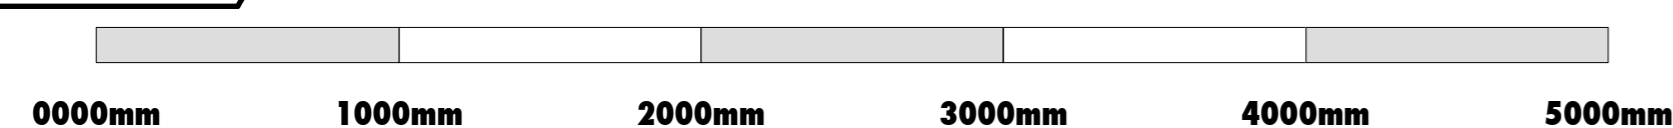

Production Title		<b>The Young Actors Theatre Islington New Lighting Installation</b>	
Drawing Title		<b>Basic Groundplan</b>	
Designer	<b>Joshua Carr</b>	Director	
Drawn By	<b>JC</b>	Scale	<b>1:25 @ A1</b>
Yeast	<b>YATI</b>	Drawing No.	<b>Sheet 2</b>
Date	<b>02/01/13</b>	of 3 Sheets	
CAD File Name			

# BASEMENT SPACE

